
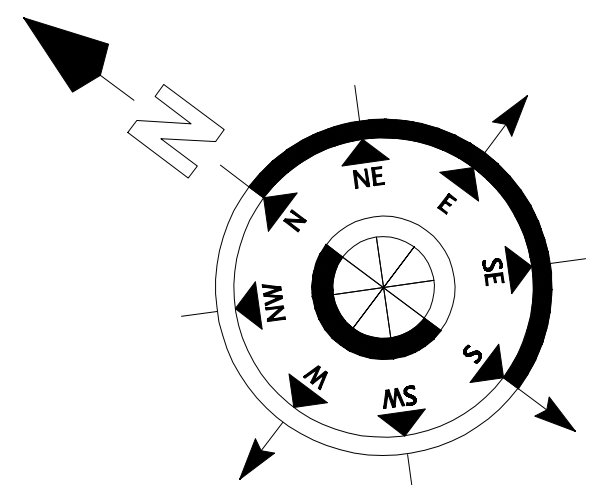


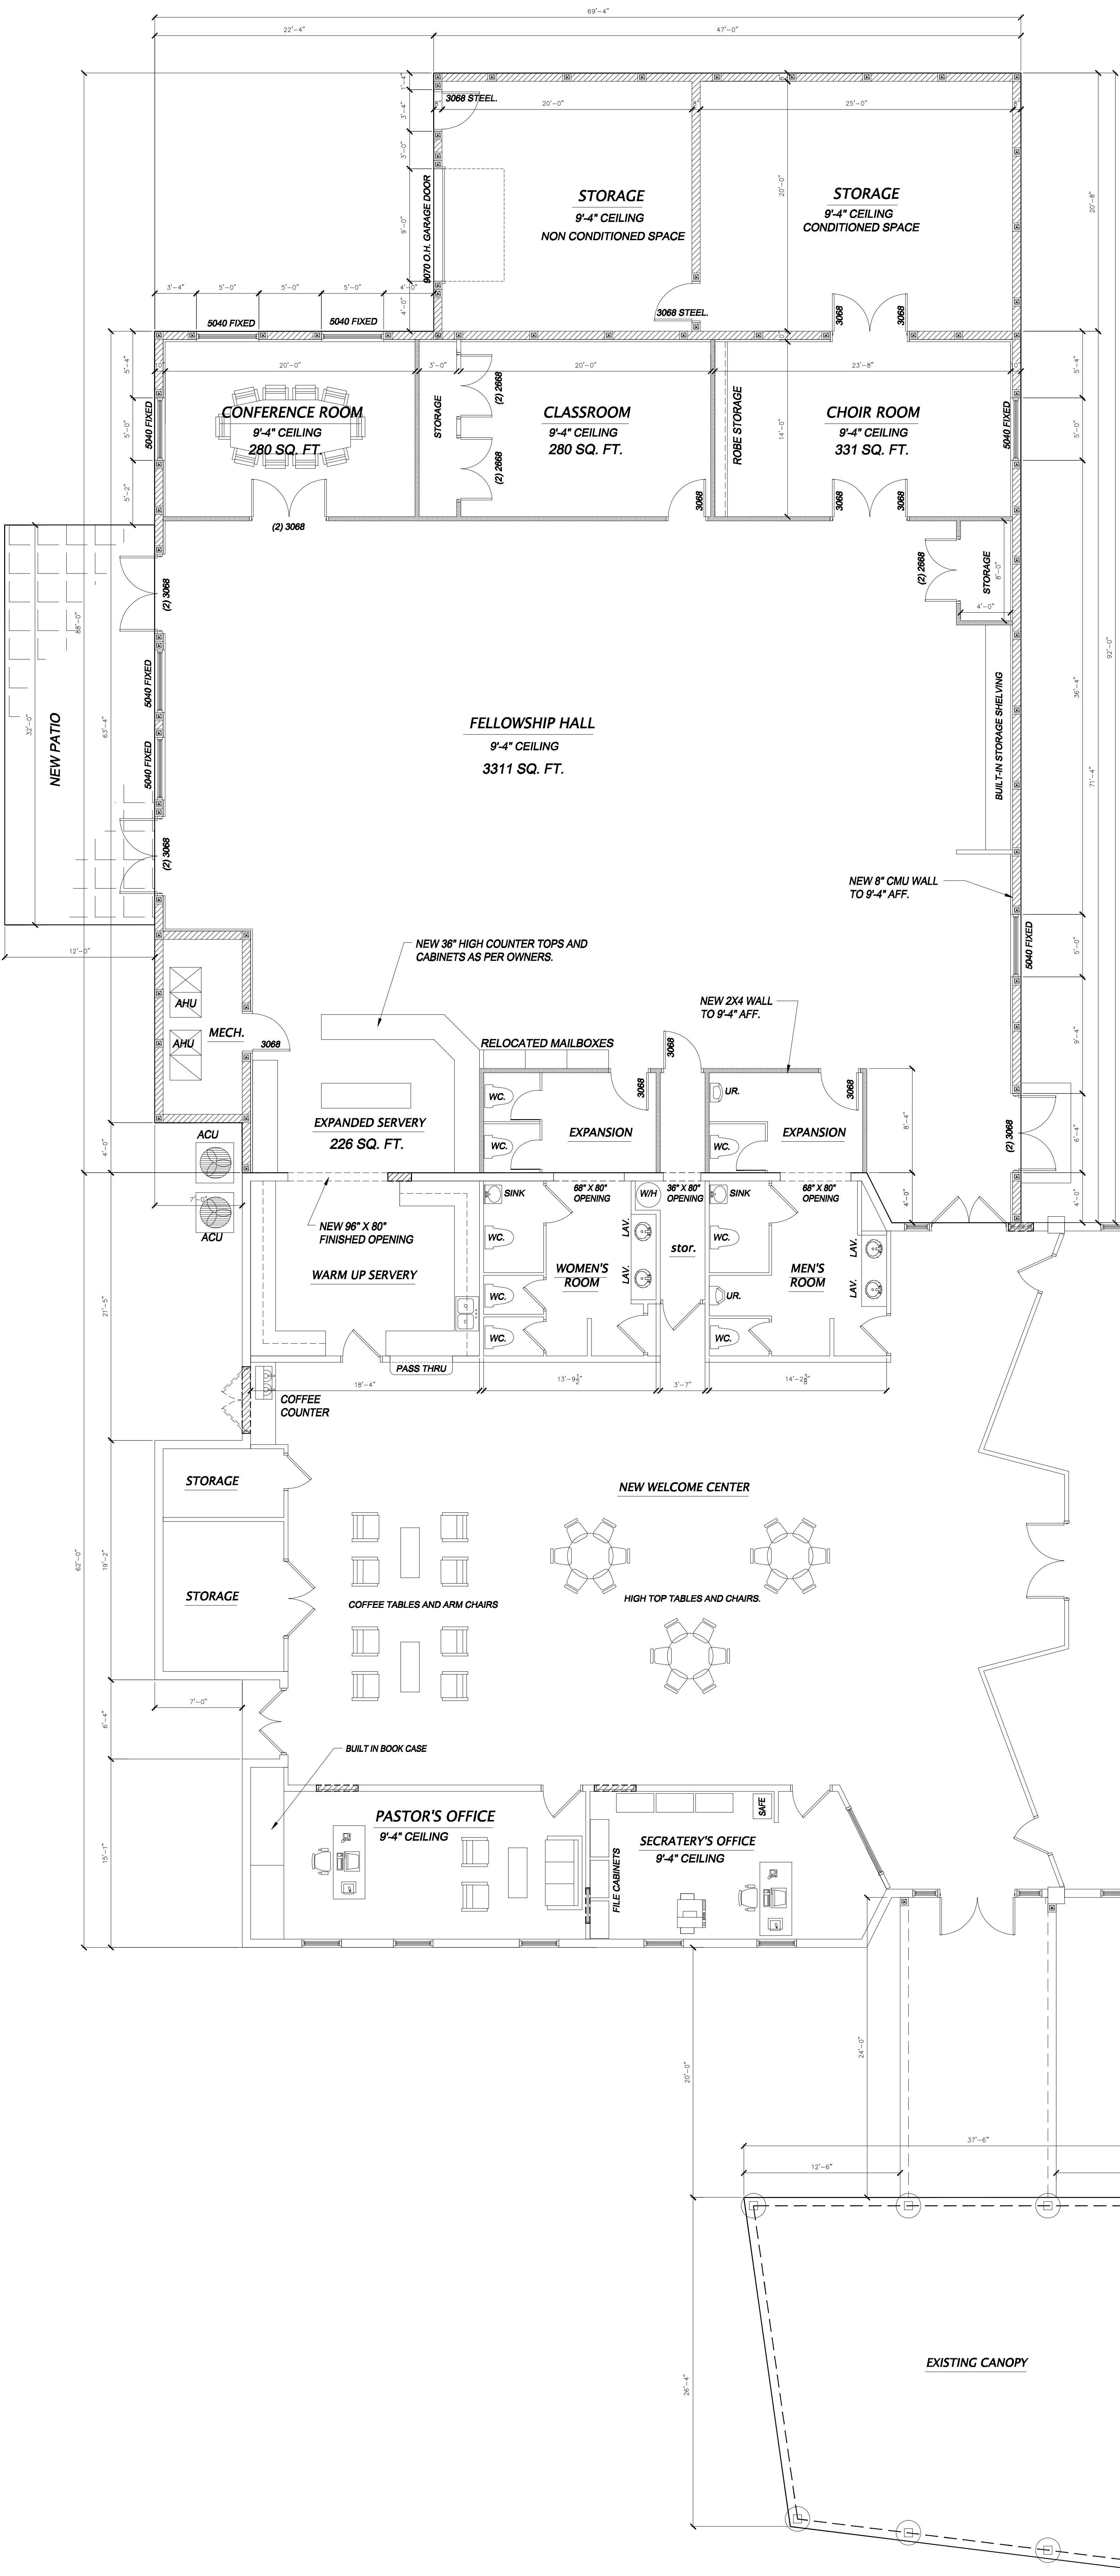

PROPOSED FLOOR PLAN

SCALE 3/16" = 1'-0"

FELLOWSHIP HALL ADDITION TOTAL SQ. FT. = 4688
STORAGE ADDITION TOTAL SQ. FT. = 971

FEBRUARY 12-2016

OPEN BIBLE CHURCH ADDITIONS
THE VILLAGES FLORIDA



P.O. Box 637
Fruitland Park, Fl. 34731
Ph 352-787-8168

CADTEC

Drafting Studio
INCORPORATED
PHONE : (352)212-2242
CADTECSTUDIO@GMAIL.COM

