





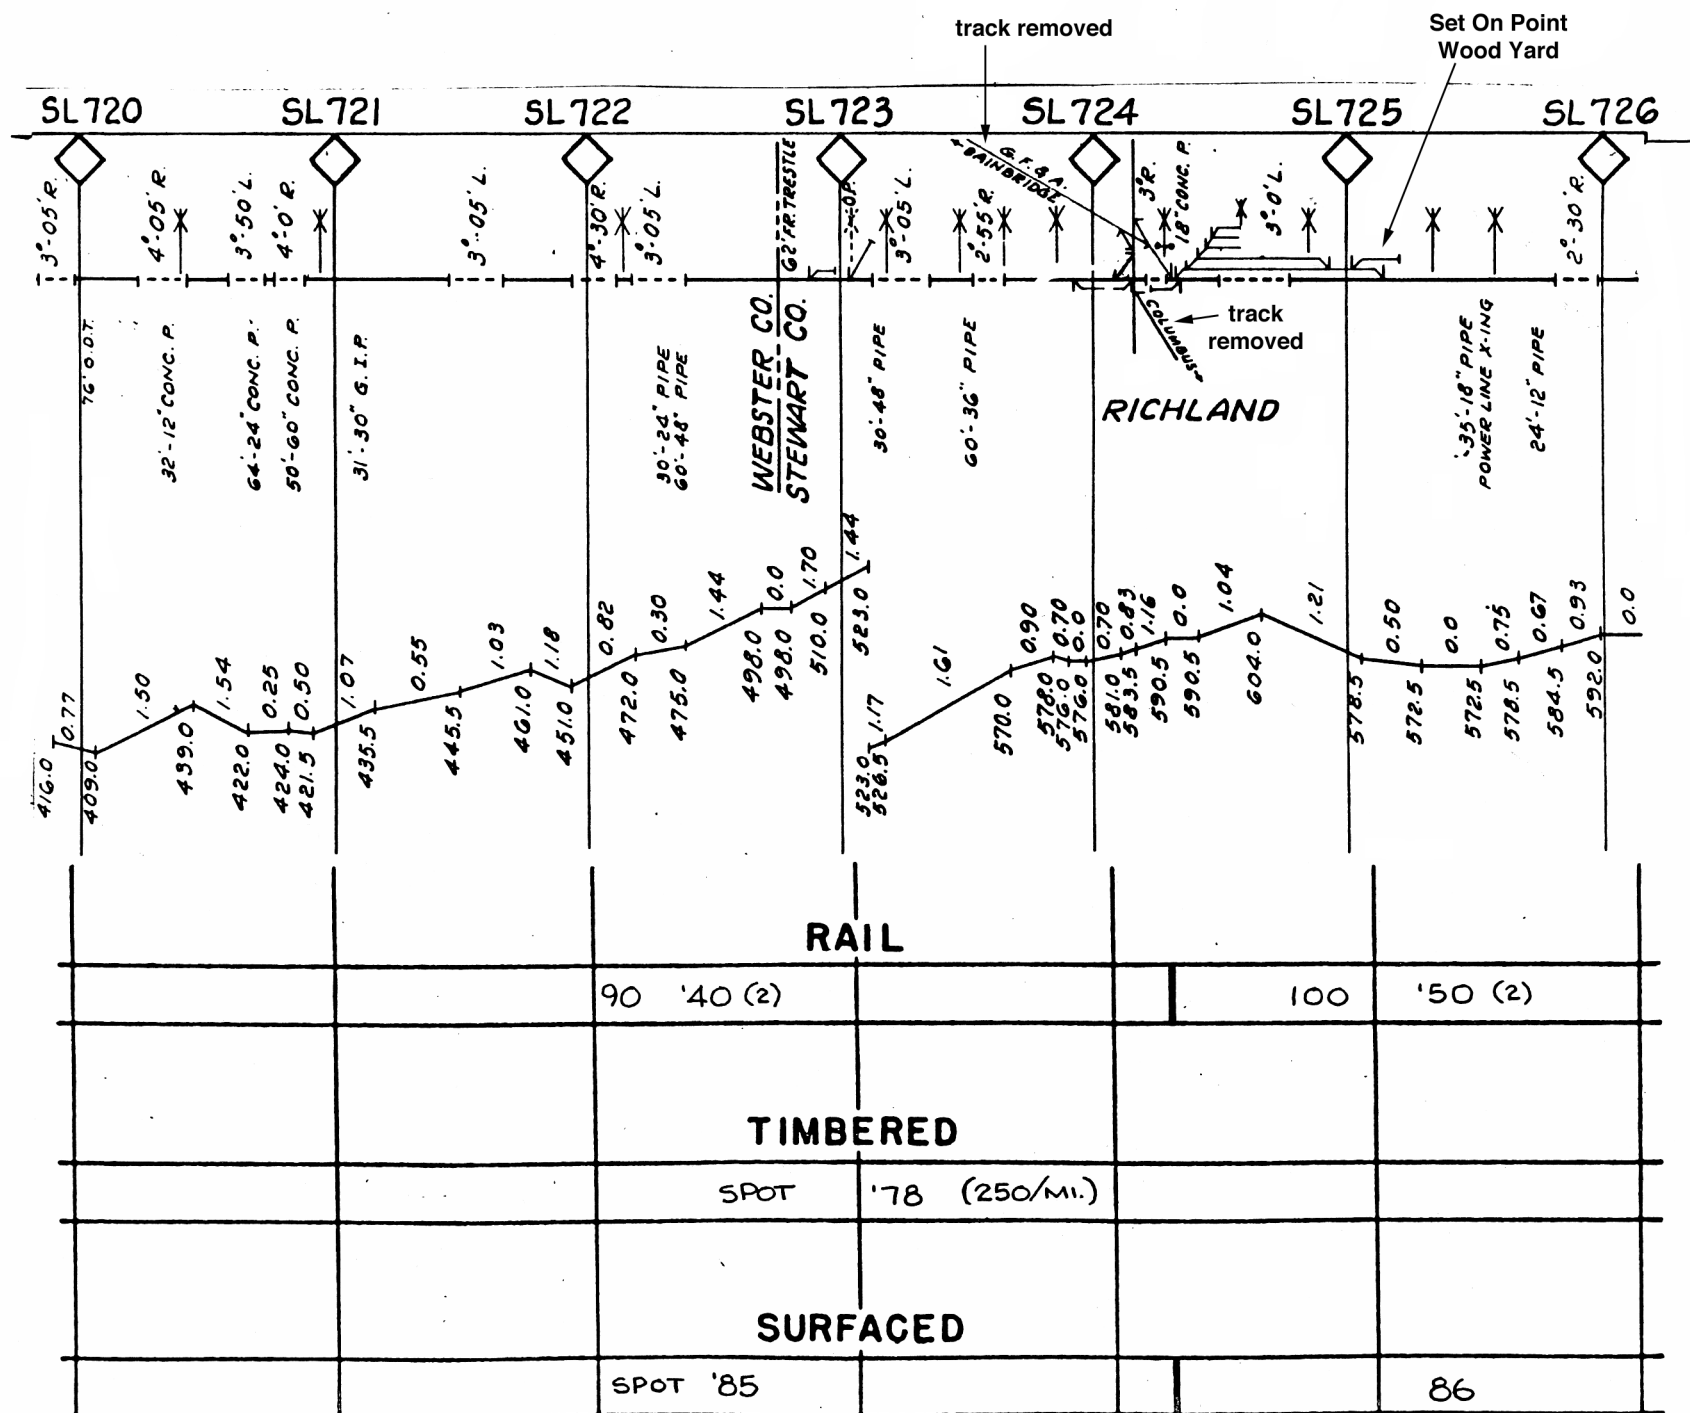

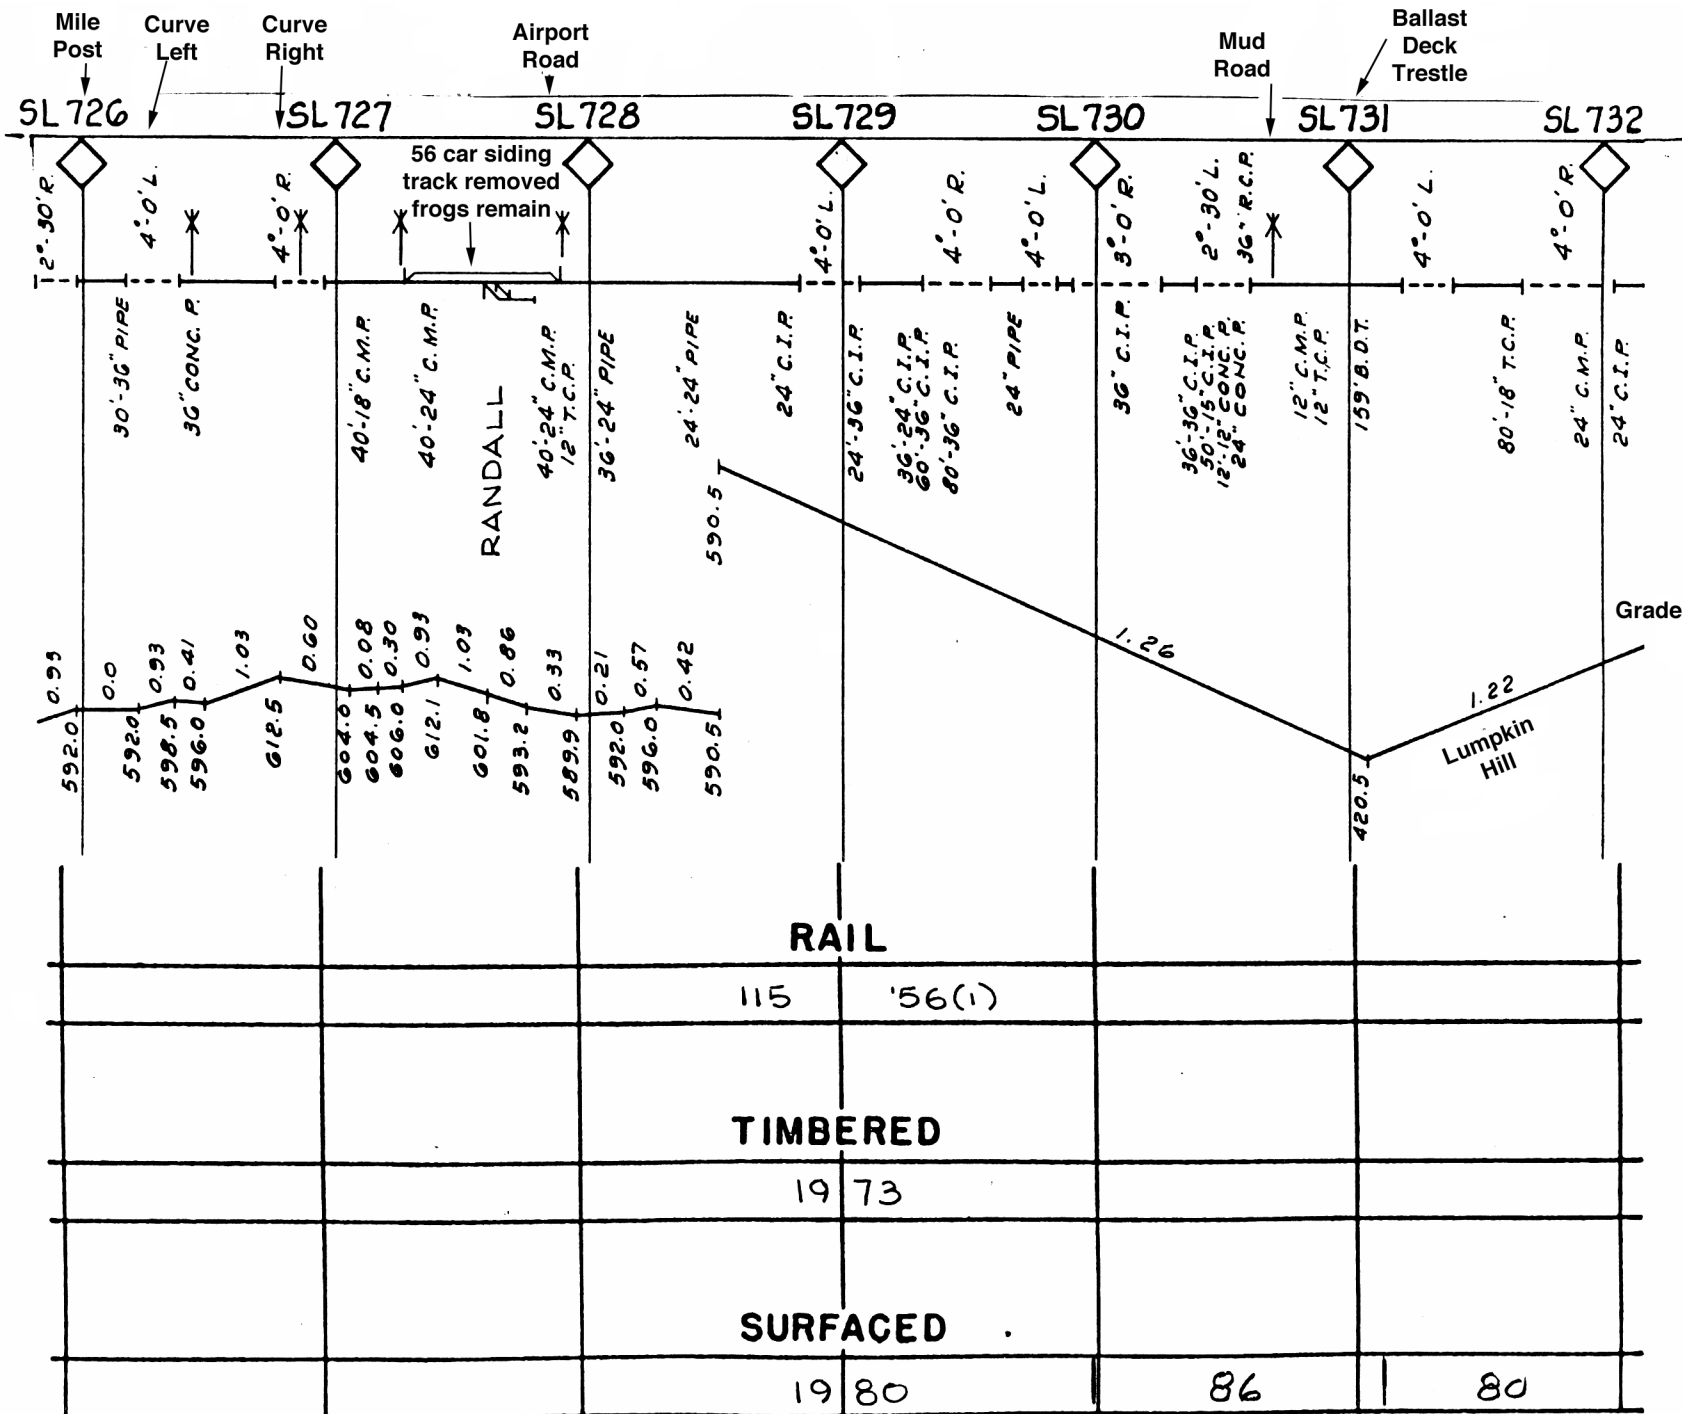

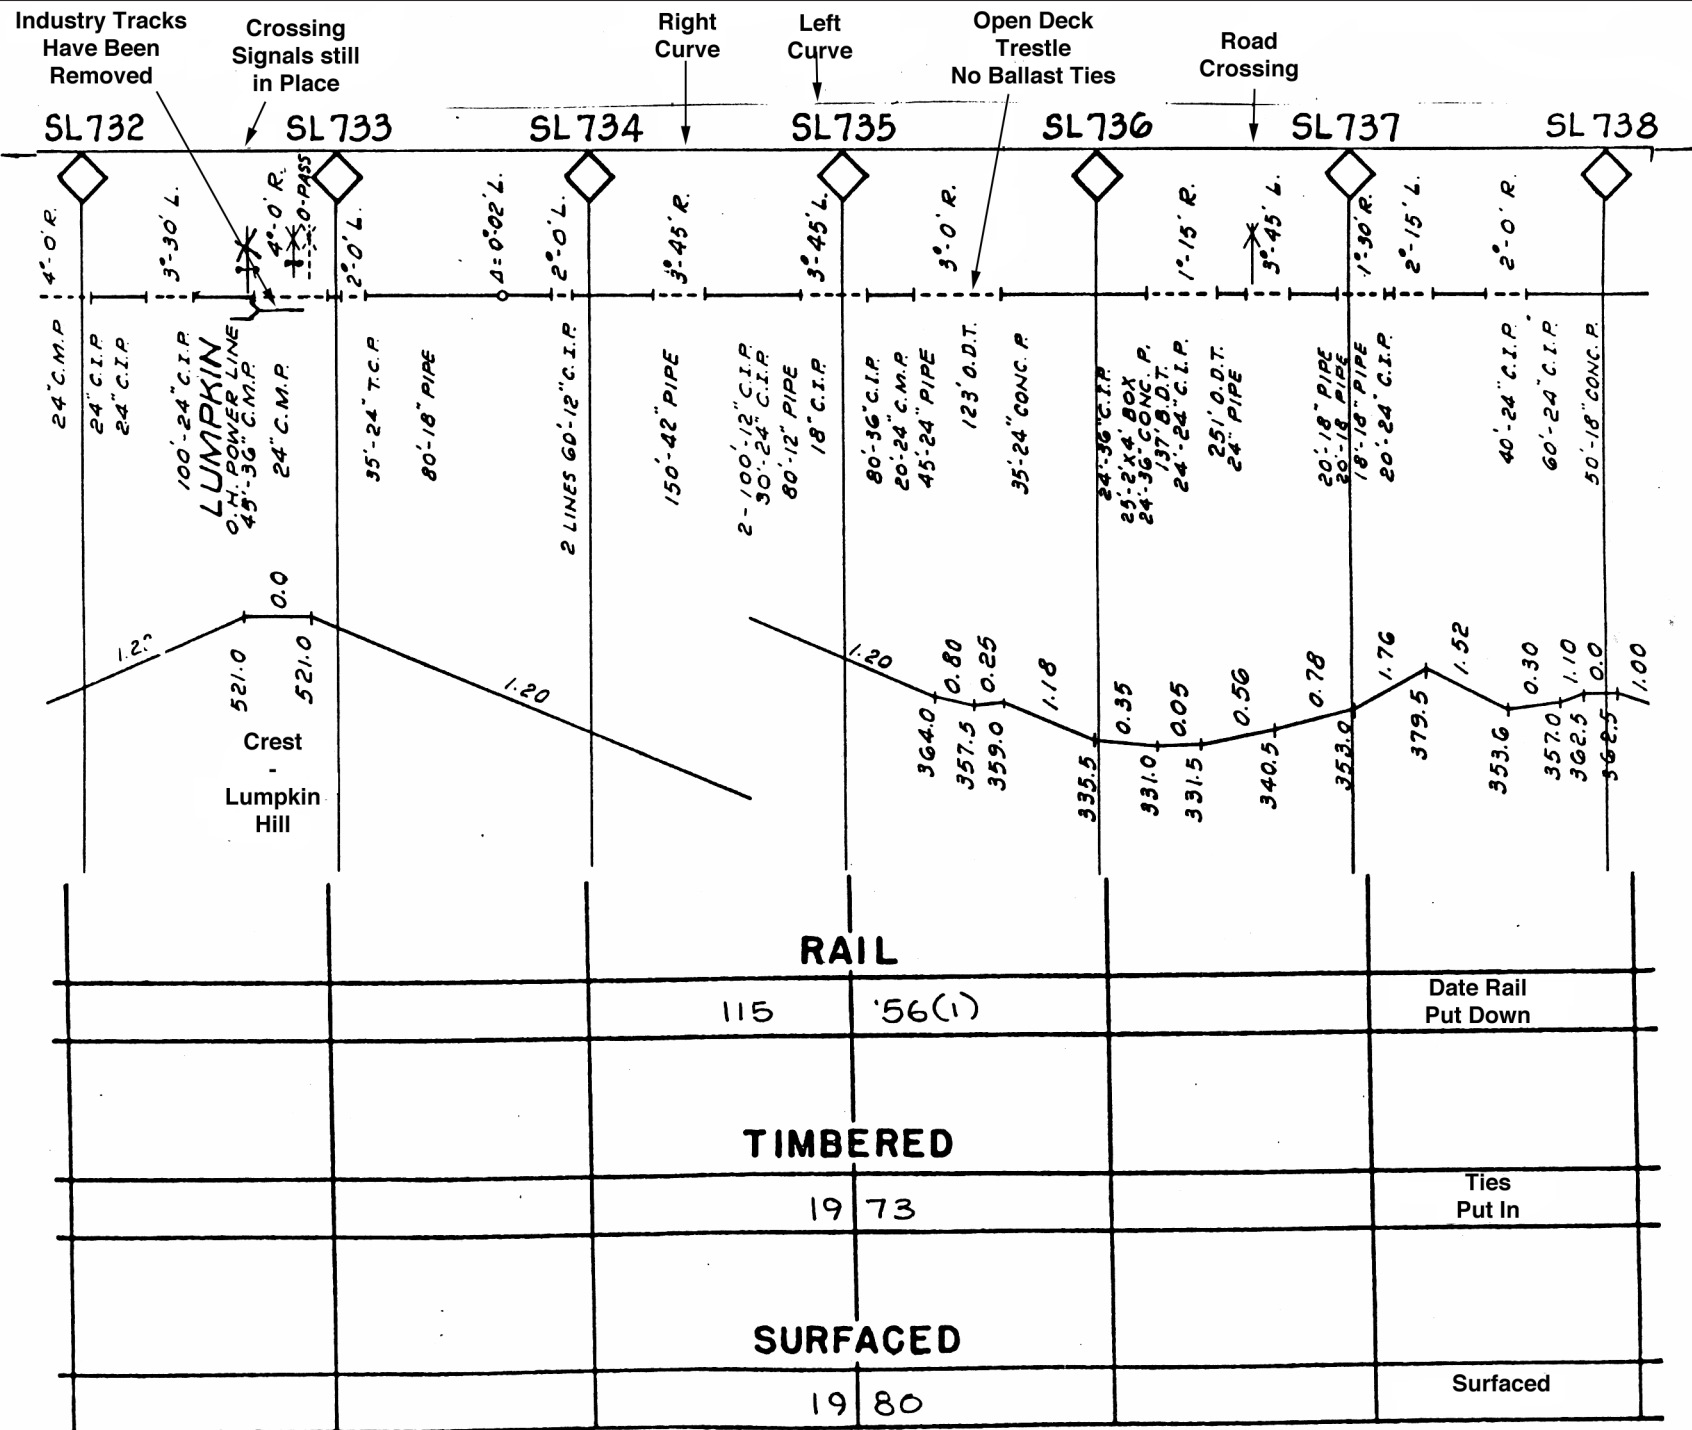


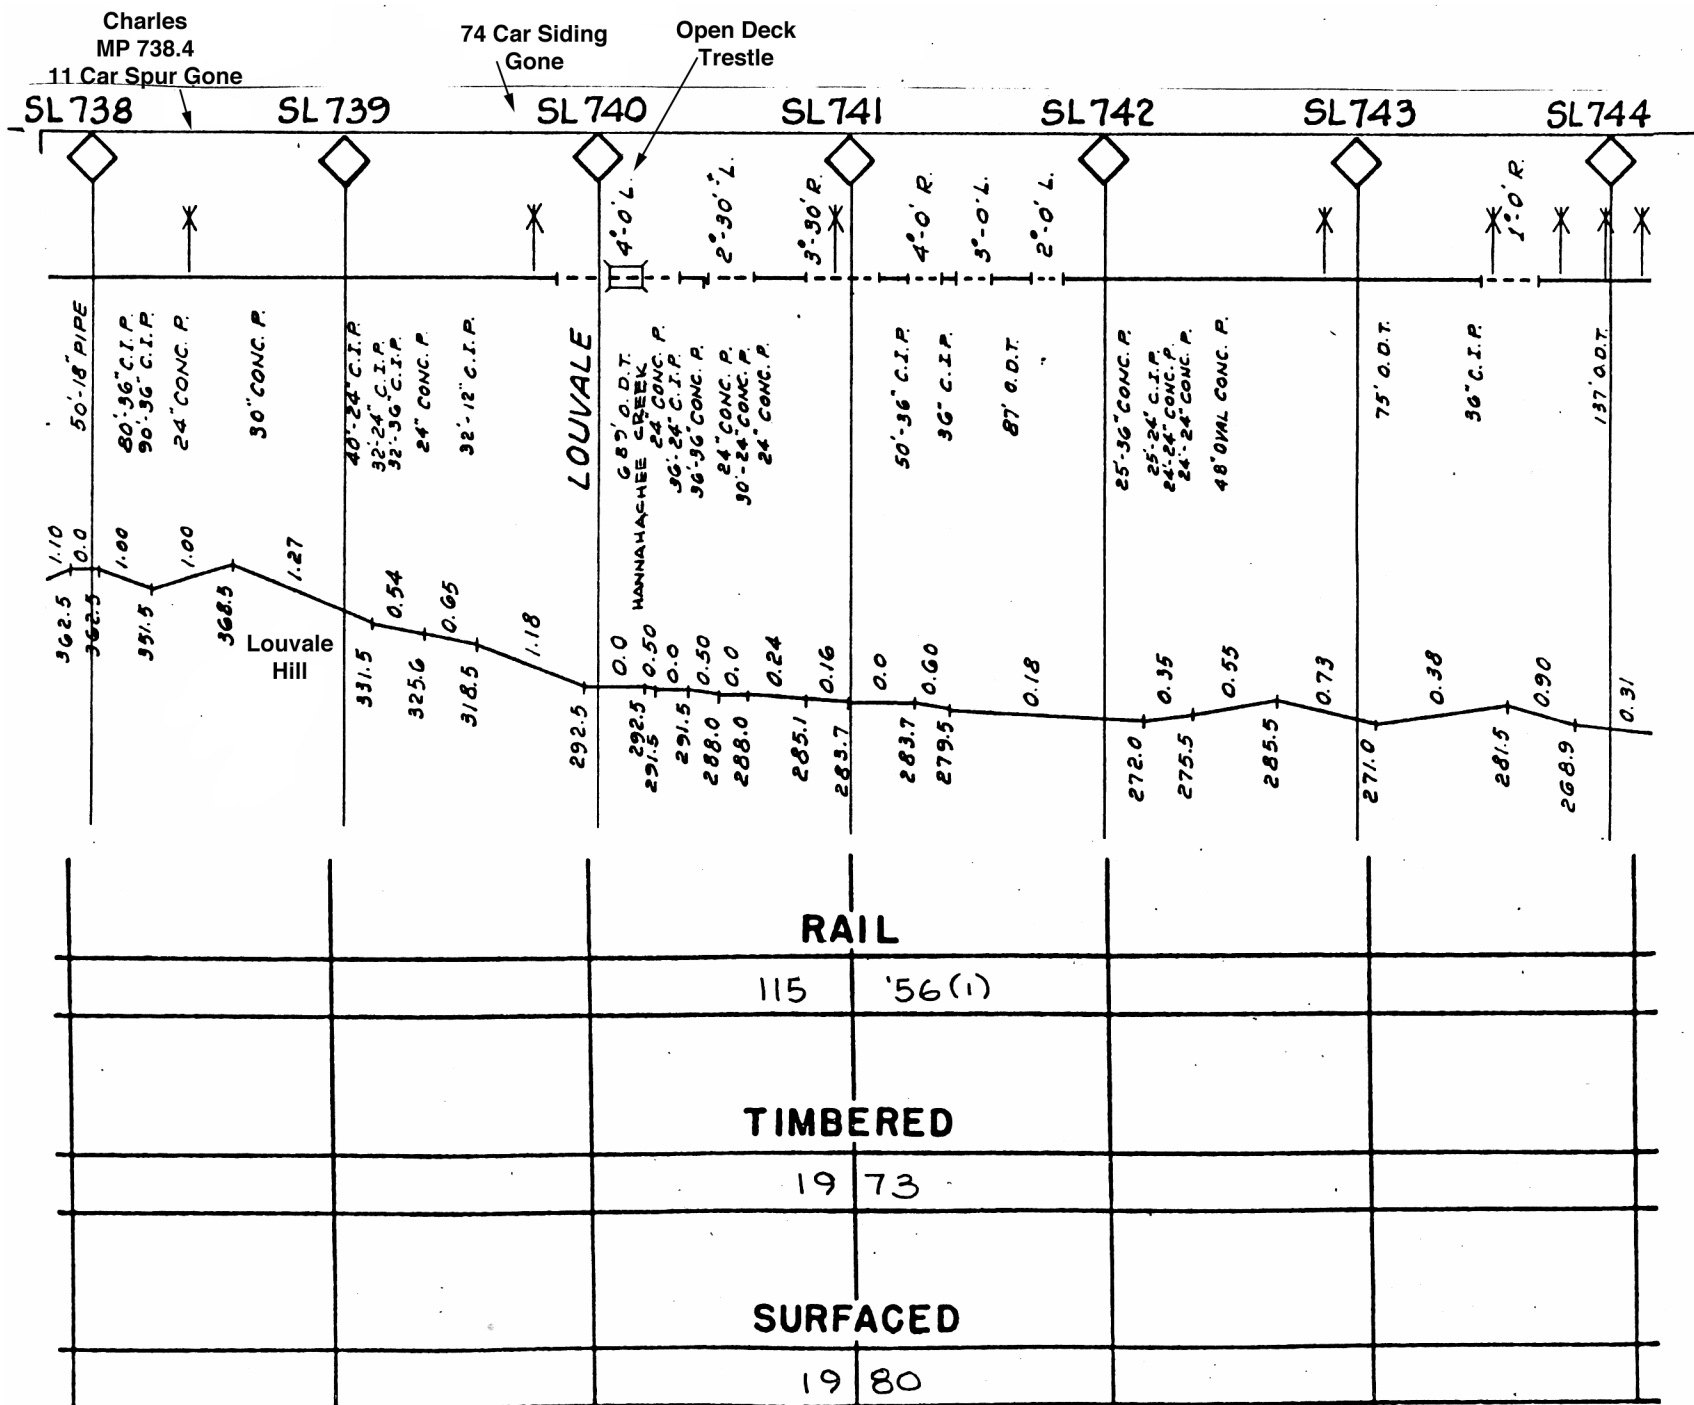

Defect Detector - Hot Box & Dragging Equipment
20 Car Spur Removed

Steel Bridge

SL744 SL745 SL746 SL747 SL748 SL749 SL750

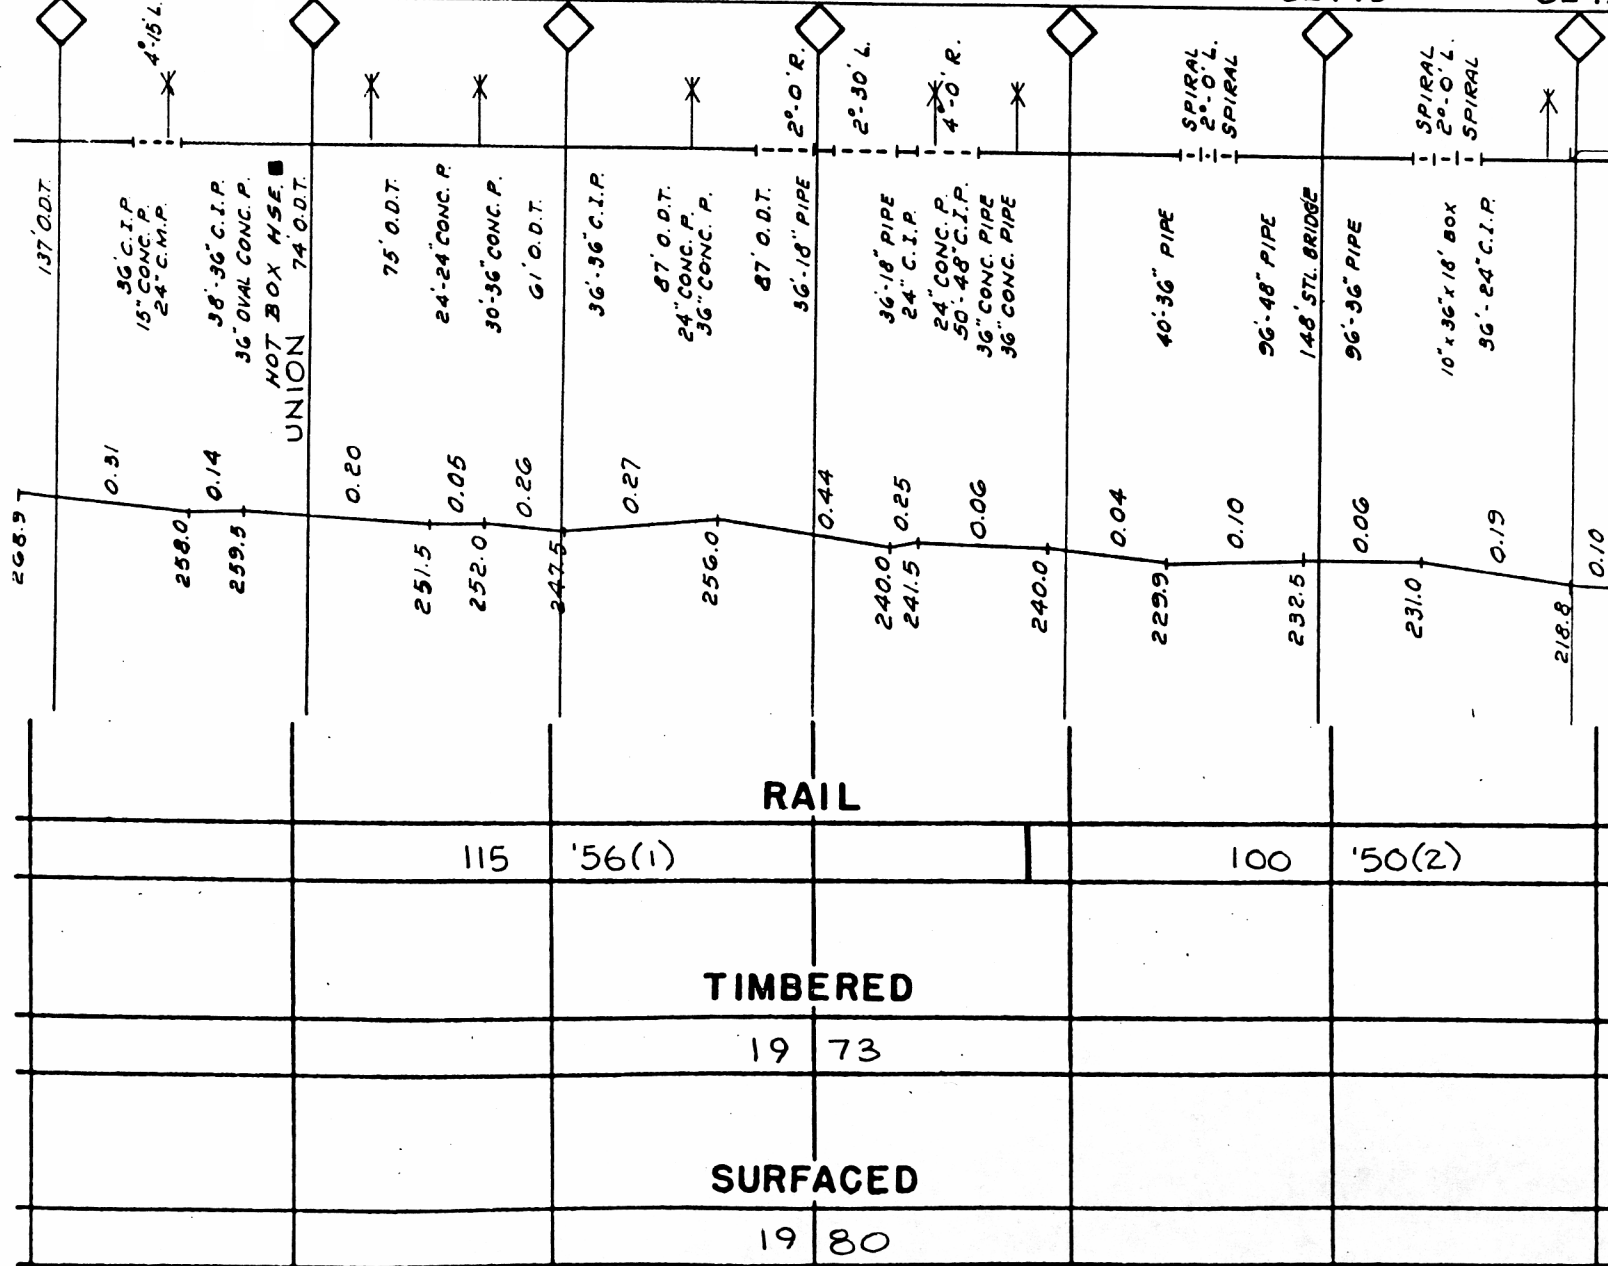


112 Car Siding &
Short Spur
Removed

Chattahoochee
River Bridge
Open

Track
Removed

SL750 SL751 SL752 SL753 SL754 SL755 SL756

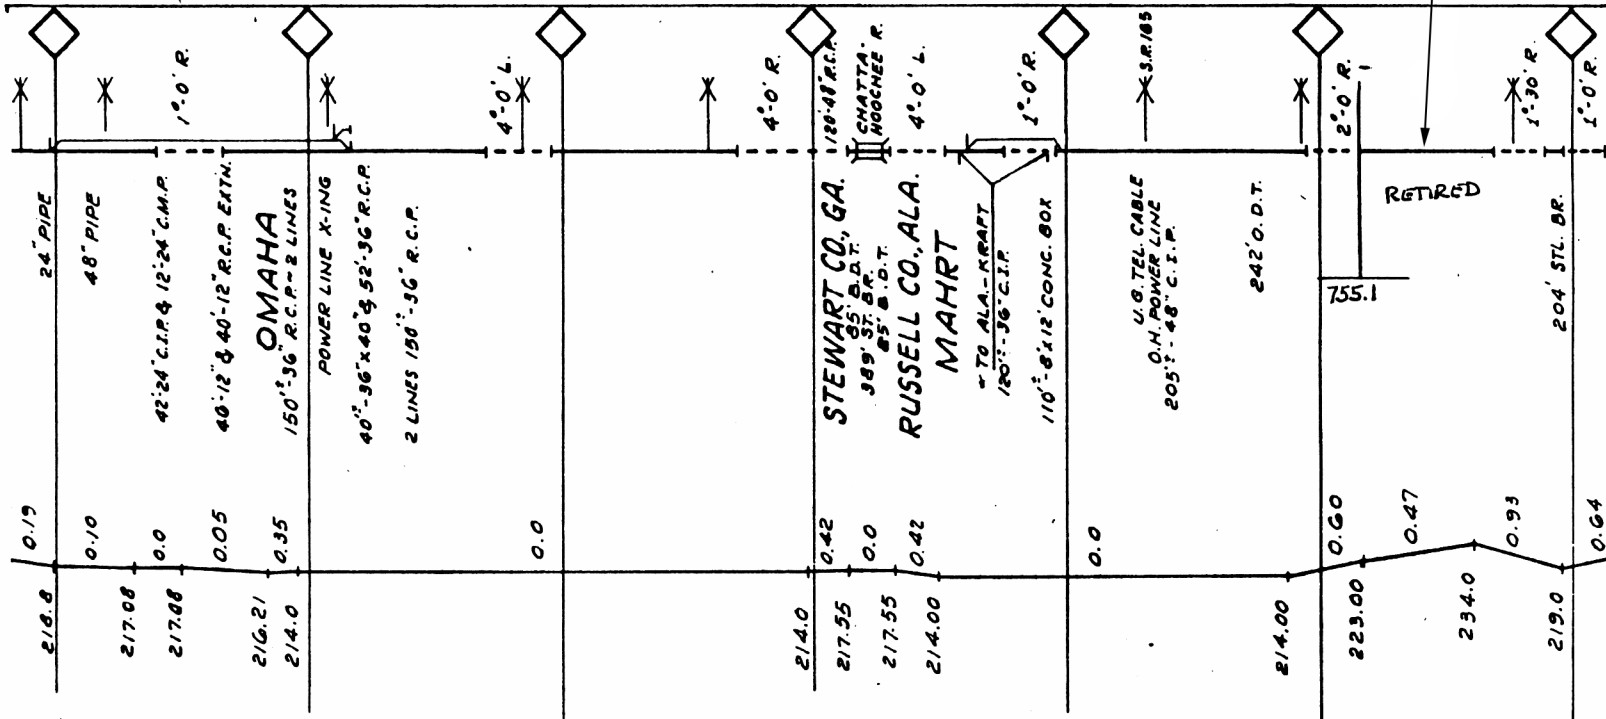

RAIL				
100 '50(2)	100W '68(1)	100 '58(2)	100W '65(2)	100 '50(2)
Note: W or CW Welded Rail				
TIMBERED				
Concrete Ties				
73				
SURFACED				
Sold to South Carolina Central				
86	19	80		